


M1:2000

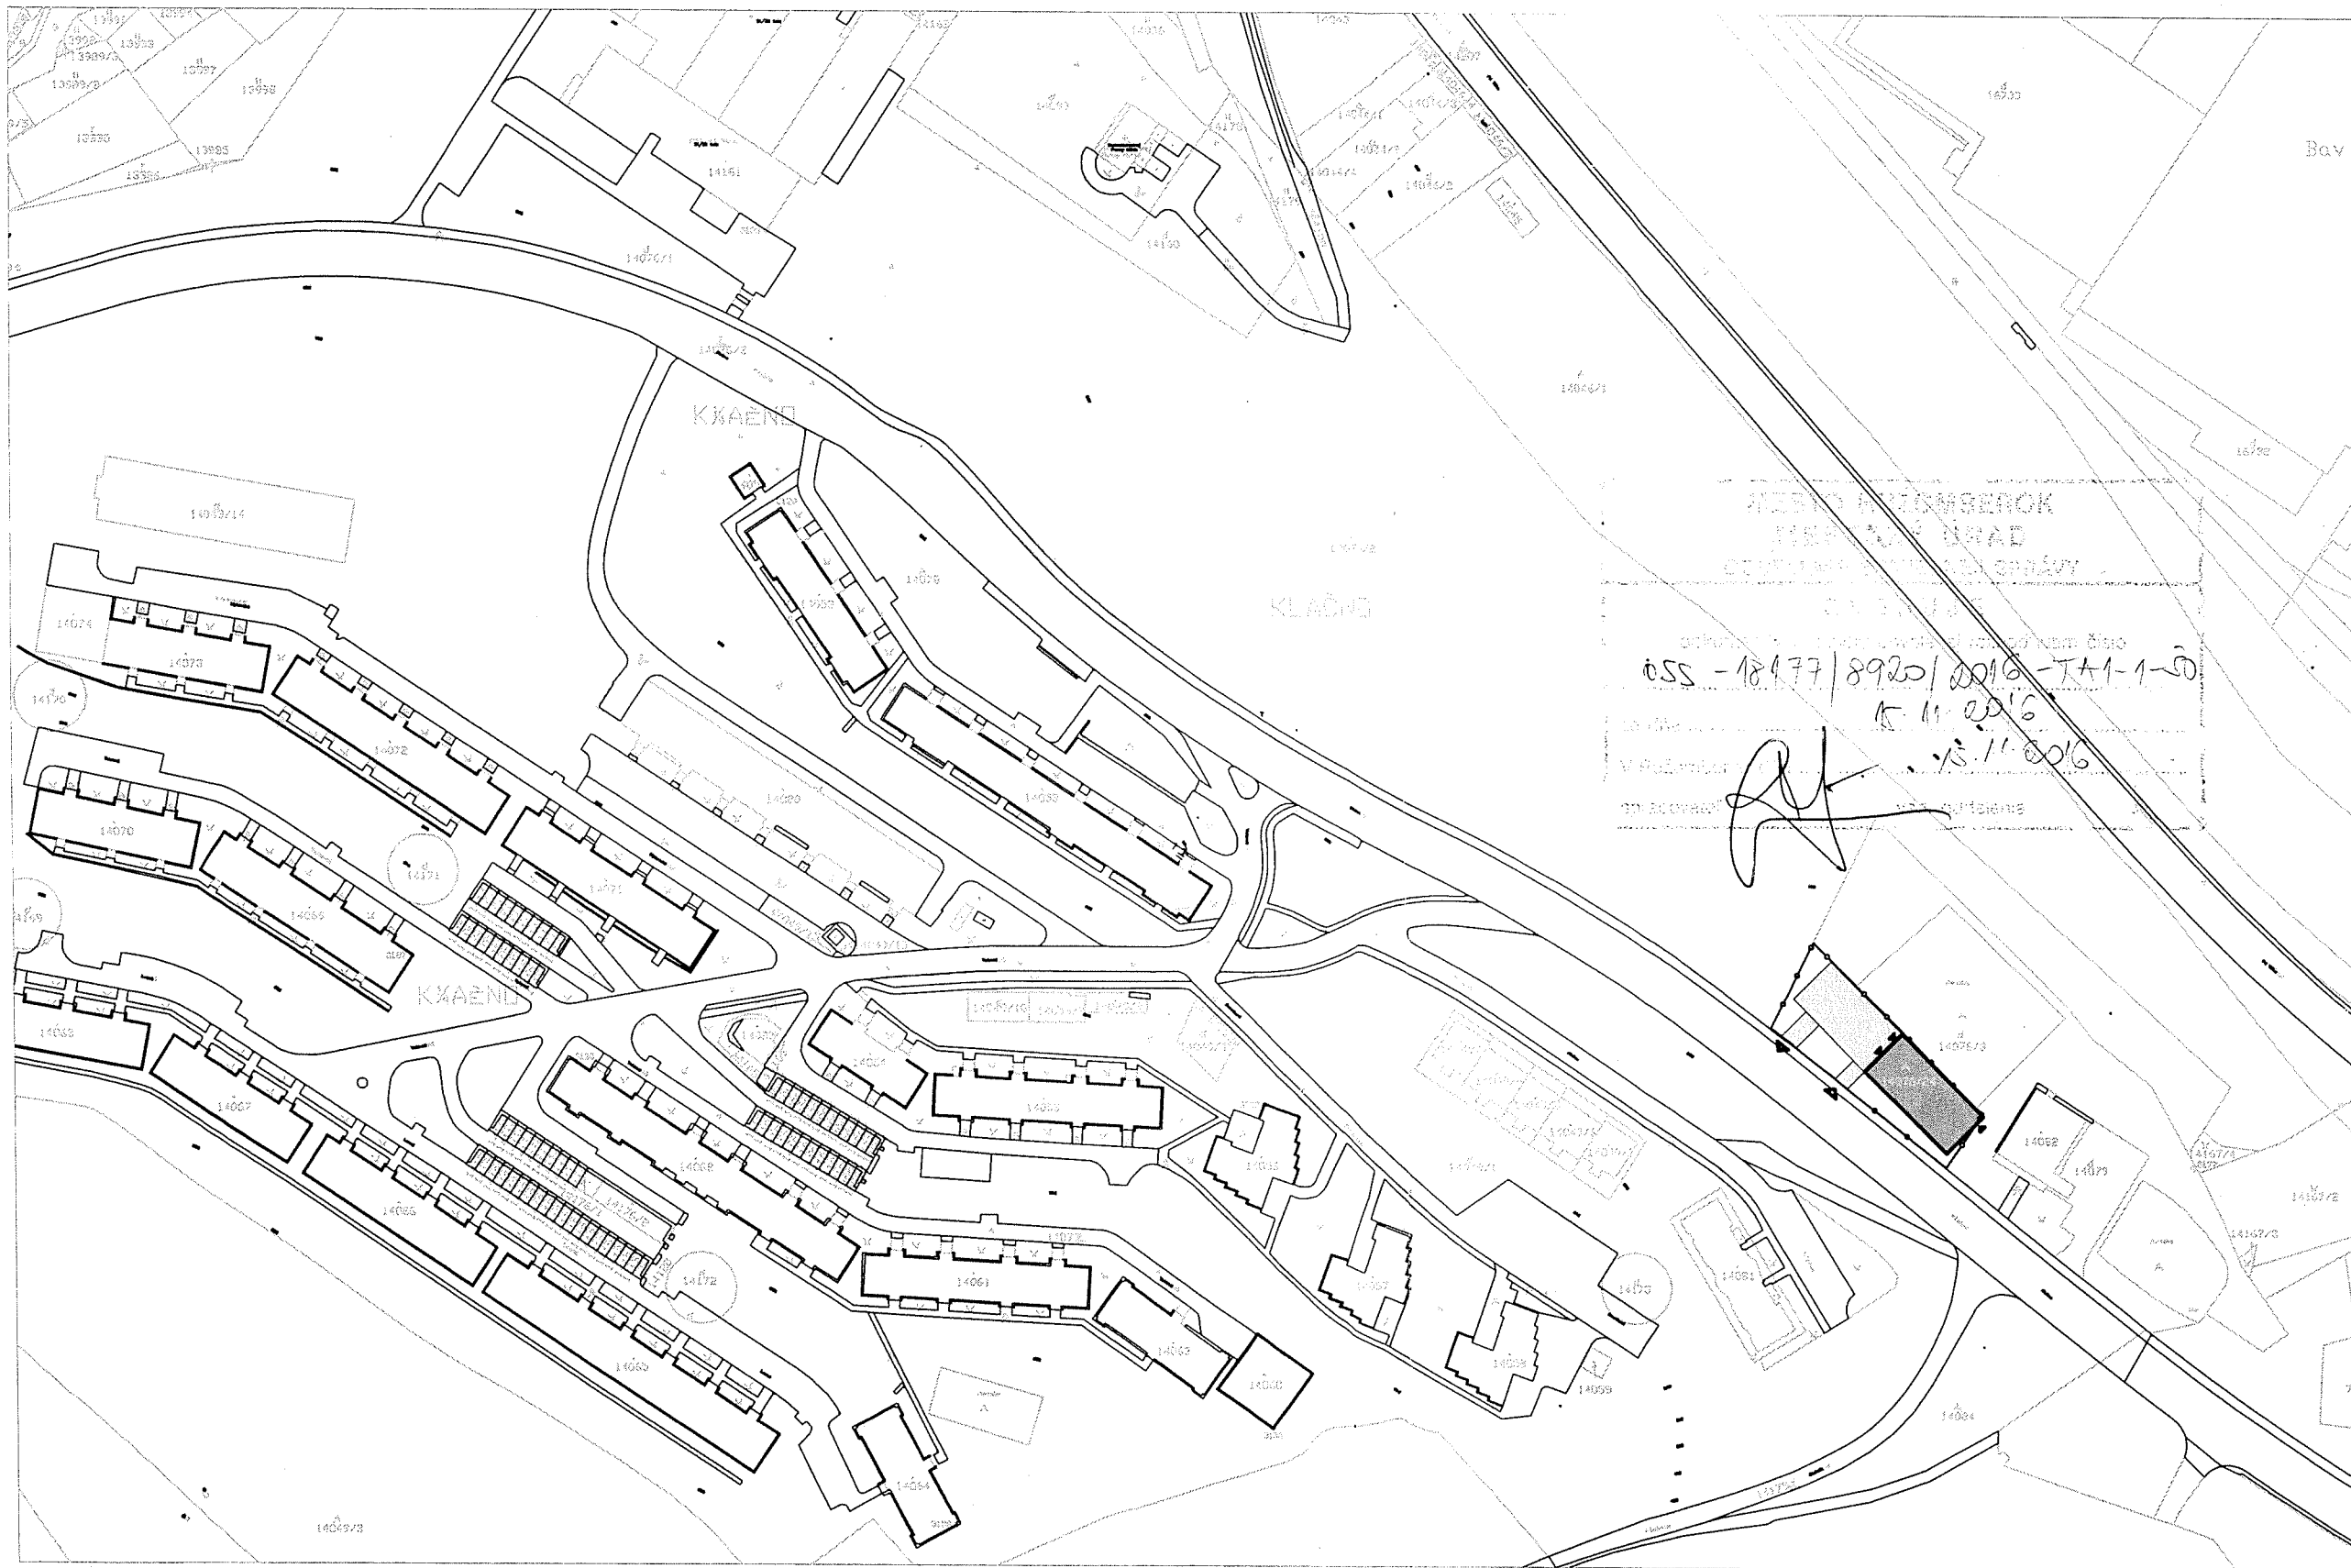

The diagram shows a rectangle with 12 points on its perimeter: 4 on the top edge, 4 on the bottom edge, and 2 on each of the vertical side edges. Below this rectangle are two more rectangles. The top one is shaded with a dark, dense stippled pattern, and the bottom one is shaded with a lighter, less dense stippled pattern.

SO 02 - PARKOVISKO

◁ VJAZD A VÝJAZD NA SO 02 - PARKOVISKO

MIESTO RUŽOMBEROK
MESTSKÝ ÚRAD
67

HA PROTI PREDMETU
VTAUBE NEKA VADIETKY!
14.10.2016

821.08 BRATISLAVA
DIČ:1020 0077 531

dzarchitekti@gmail.com

a.č.4855 ASI

info@all4house.sk

Š.Moyzesa 5517/11


034 01 RUŽOMBEROK



podpis

autorizácia

autorské práva vyhrazené

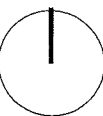
$$\pm 0,000 = 496,10 \text{ mm}$$

PROJEKT

BUDOVA PRE OBCHOD
A SLUŽBY

ul.KLAČNO, KN-C 14076/24

k.ú. Ružomberok, okr.RUŽOMBEROK

INVESTOR

JURÁŠ AUTOPLACHTY, s.r.o.

Dolná Roveň 1294/2

034 84 Liptovské Sliače

STUPEŇ PROJEKTOVEJ DOKUMENTÁCIE

PROJEKT PRE ÚZEMNÉ
ROZHODNUTIE

ČASŤ SO1 - ARCHITEKTONICKO-STAVEBNÉ RIEŠENIE

ČÍSLO PARÉ

ČÍSLO ZÁKAZKY 322016

DÁTUM	092016
-------	--------

DATA SW	032019
MIERKA	1 : 2000

NÁZOV A ČÍSLO VÝKRESU

SITUÁCIA ŠIRŠIE VZŤAHY

C1