






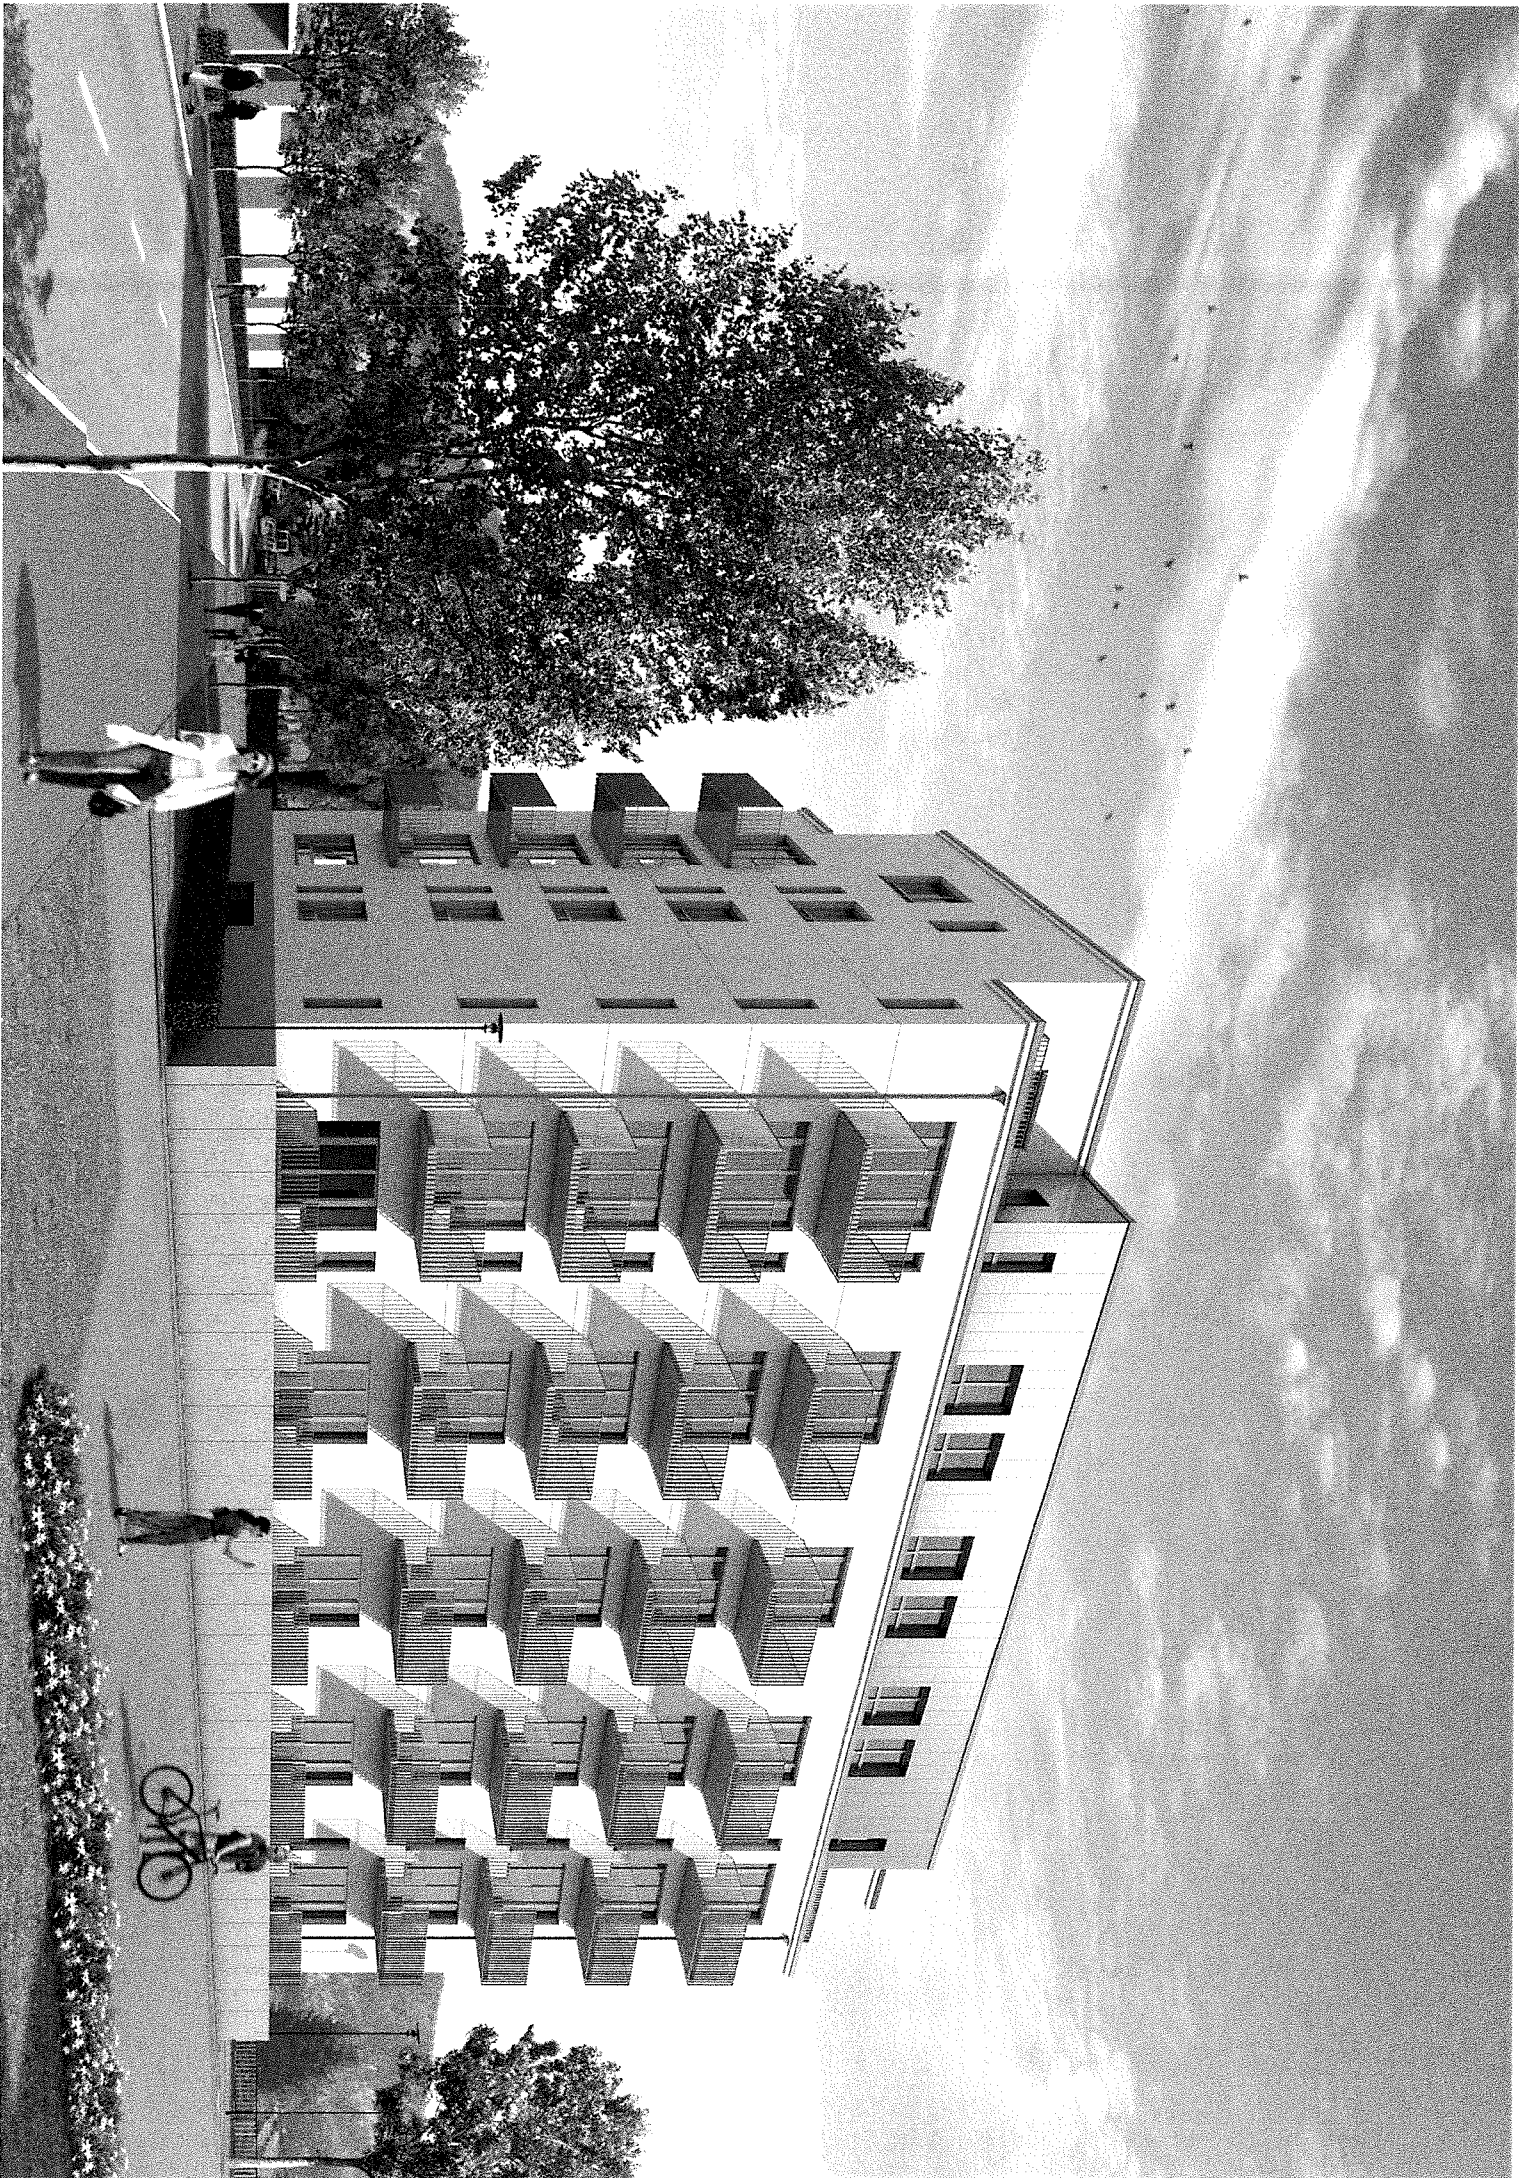

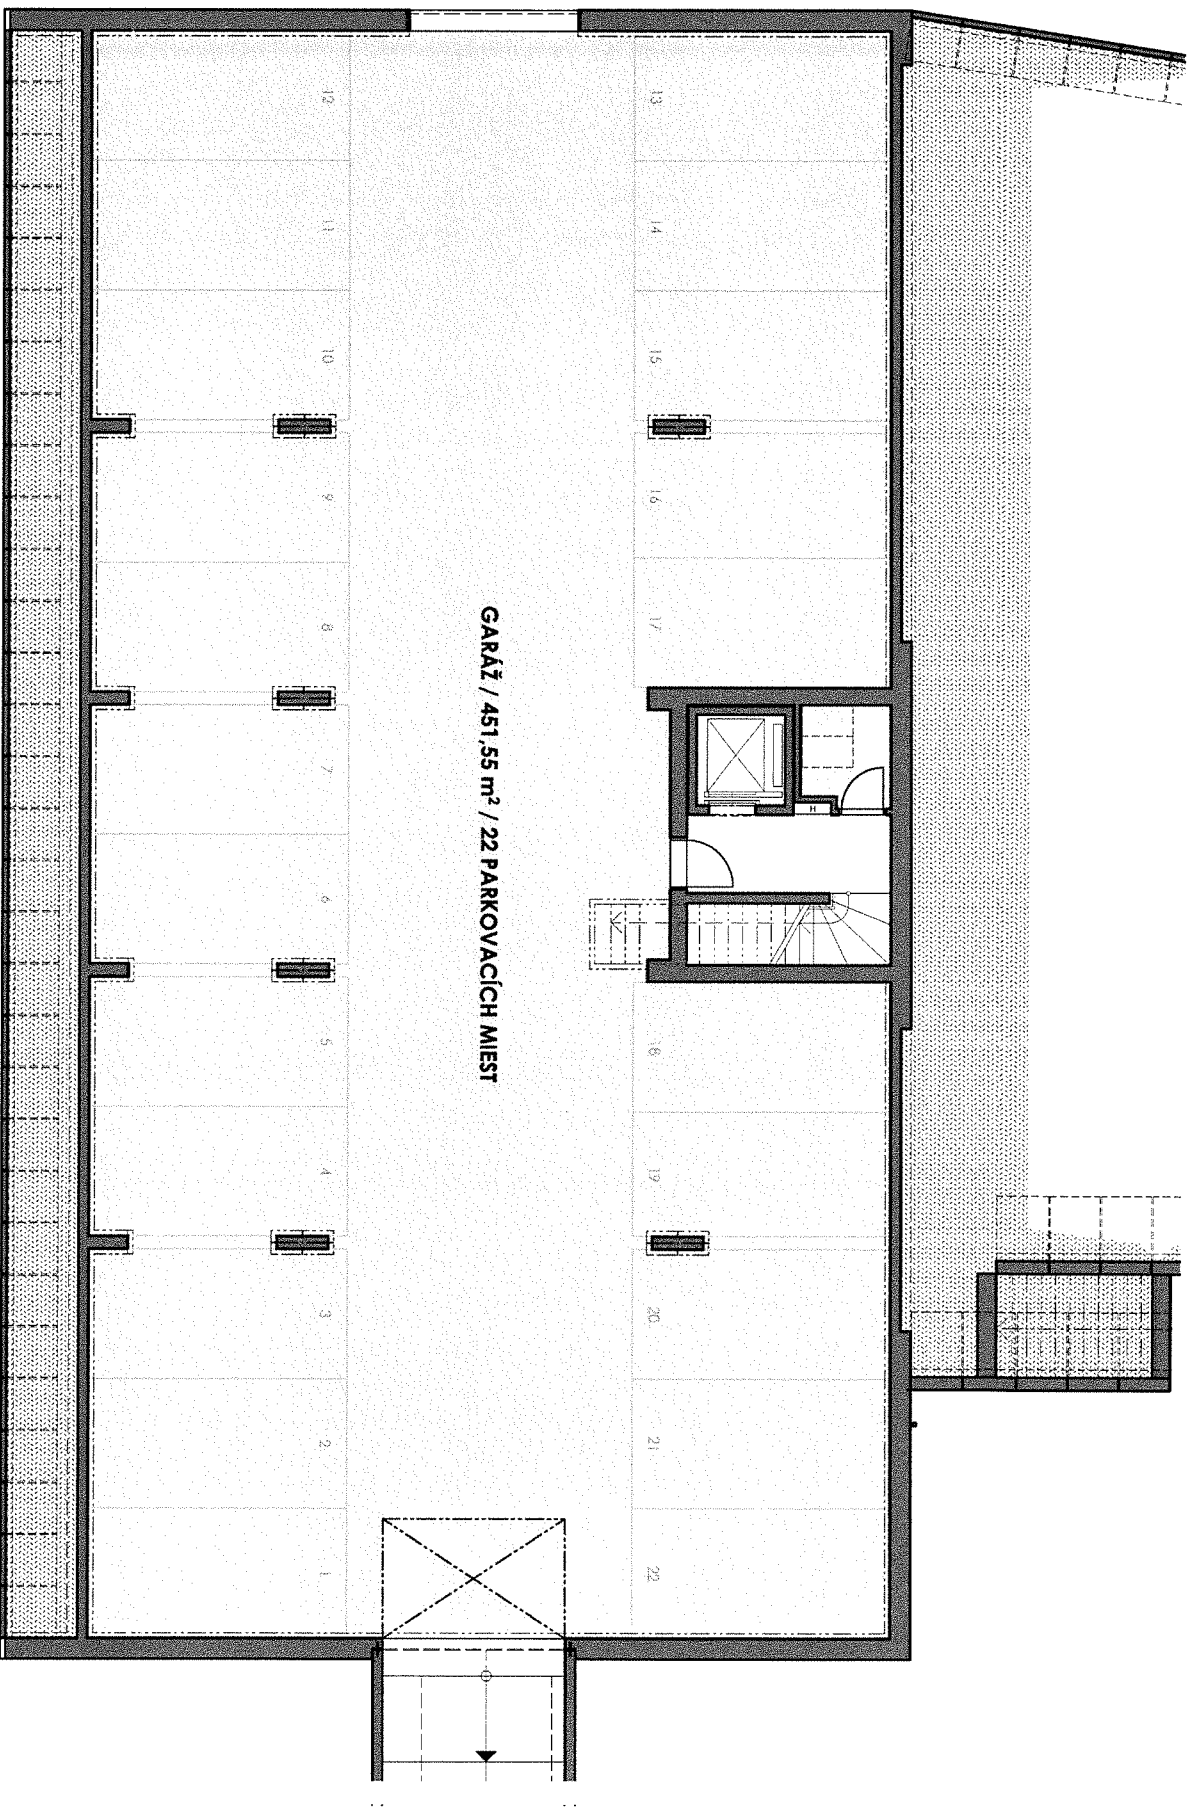

PÔDORYS SUTERÉN

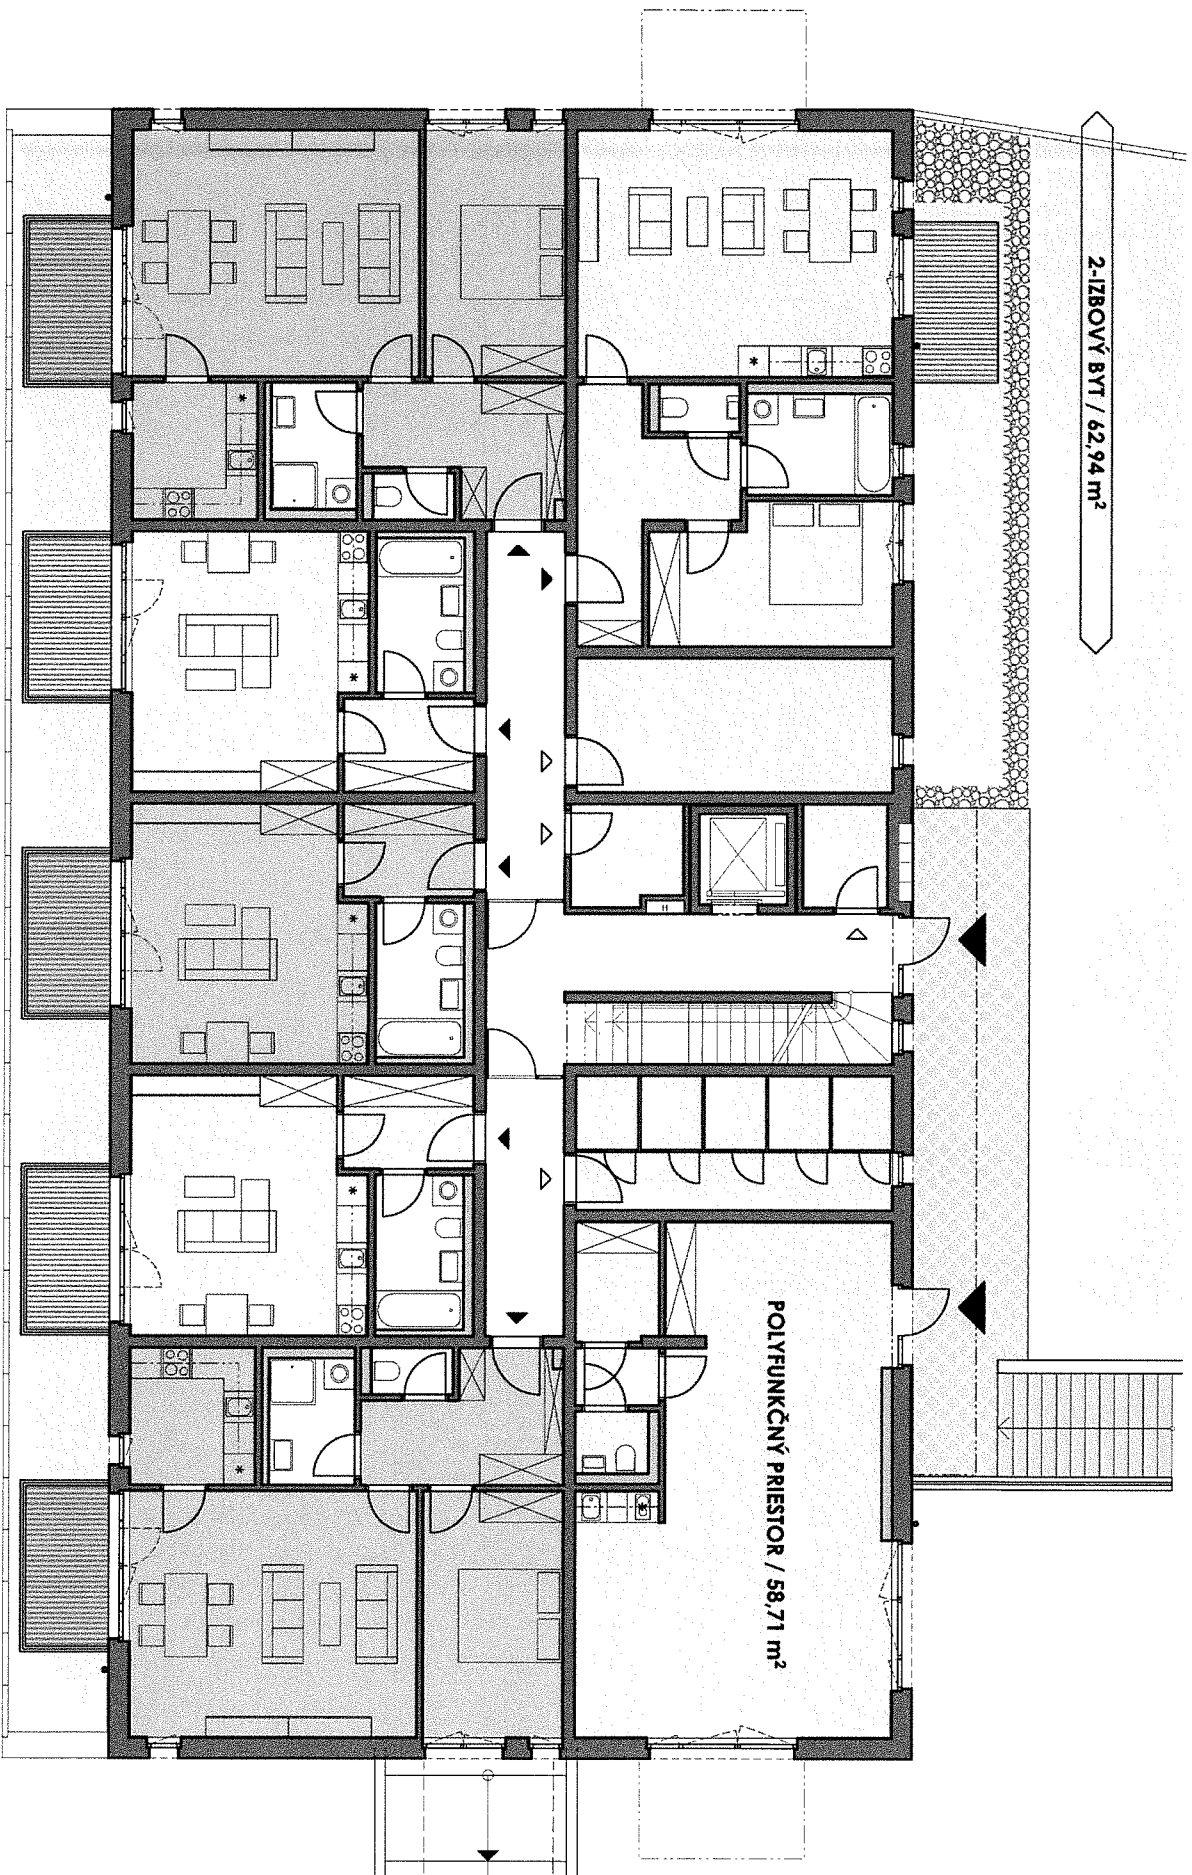

2-IZBOVÝ BYT / 64,52 m² GARSÓNKA / 36,62 m² GARSÓNKA / 36,62 m² GARSÓNKA / 36,62 m² 2-IZBOVÝ BYT / 64,52 m²

PÔDORYS PRÍZEMIE

3-IZBOVÝ BYT / 79,23 m²


2-IZBOVÝ BYT / 62,94 m²



2-IZBOVÝ BYT / 64,52 m² GARSÓNKA / 36,62 m² GARSÓNKA / 36,62 m² GARSÓNKA / 36,62 m² 2-IZBOVÝ BYT / 64,52 m²

3-IZBOVÝ BYT / 78,14 m²

3-IZBOVÝ BYT / 78,14 m²

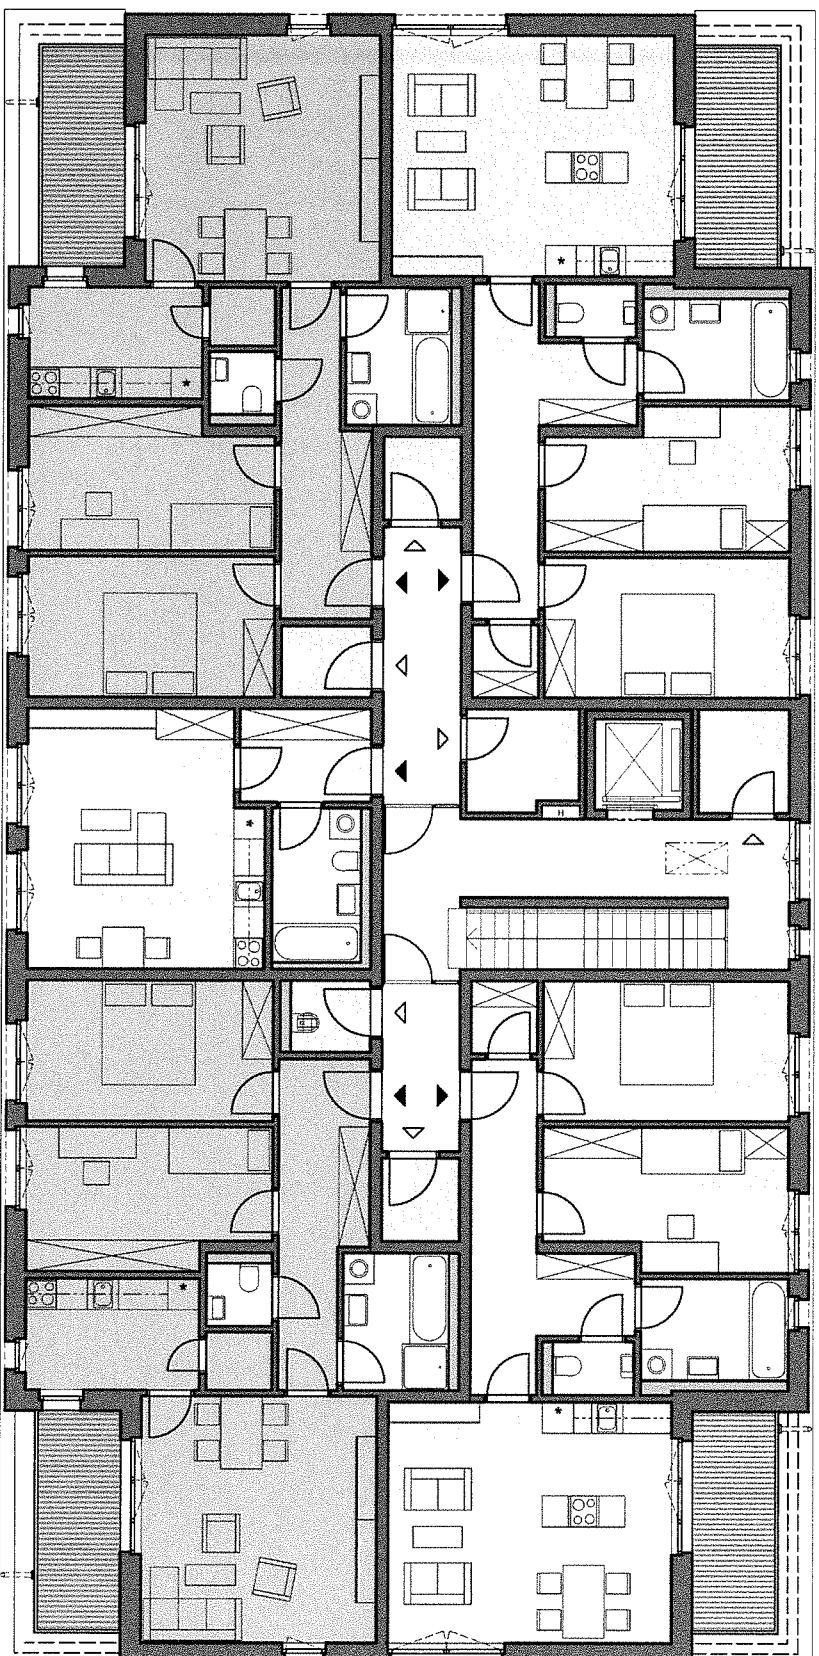

3-IZBOVÝ BYT / 79,50 m²

GARSONKA / 31,63 m²

3-IZBOVÝ BYT / 79,50 m²